



| REV. | DATE | CHK. BY | ENG. | DESCRIPTION |
|------|------|---------|------|-------------|
| 00   |      |         |      |             |


REVISIONS

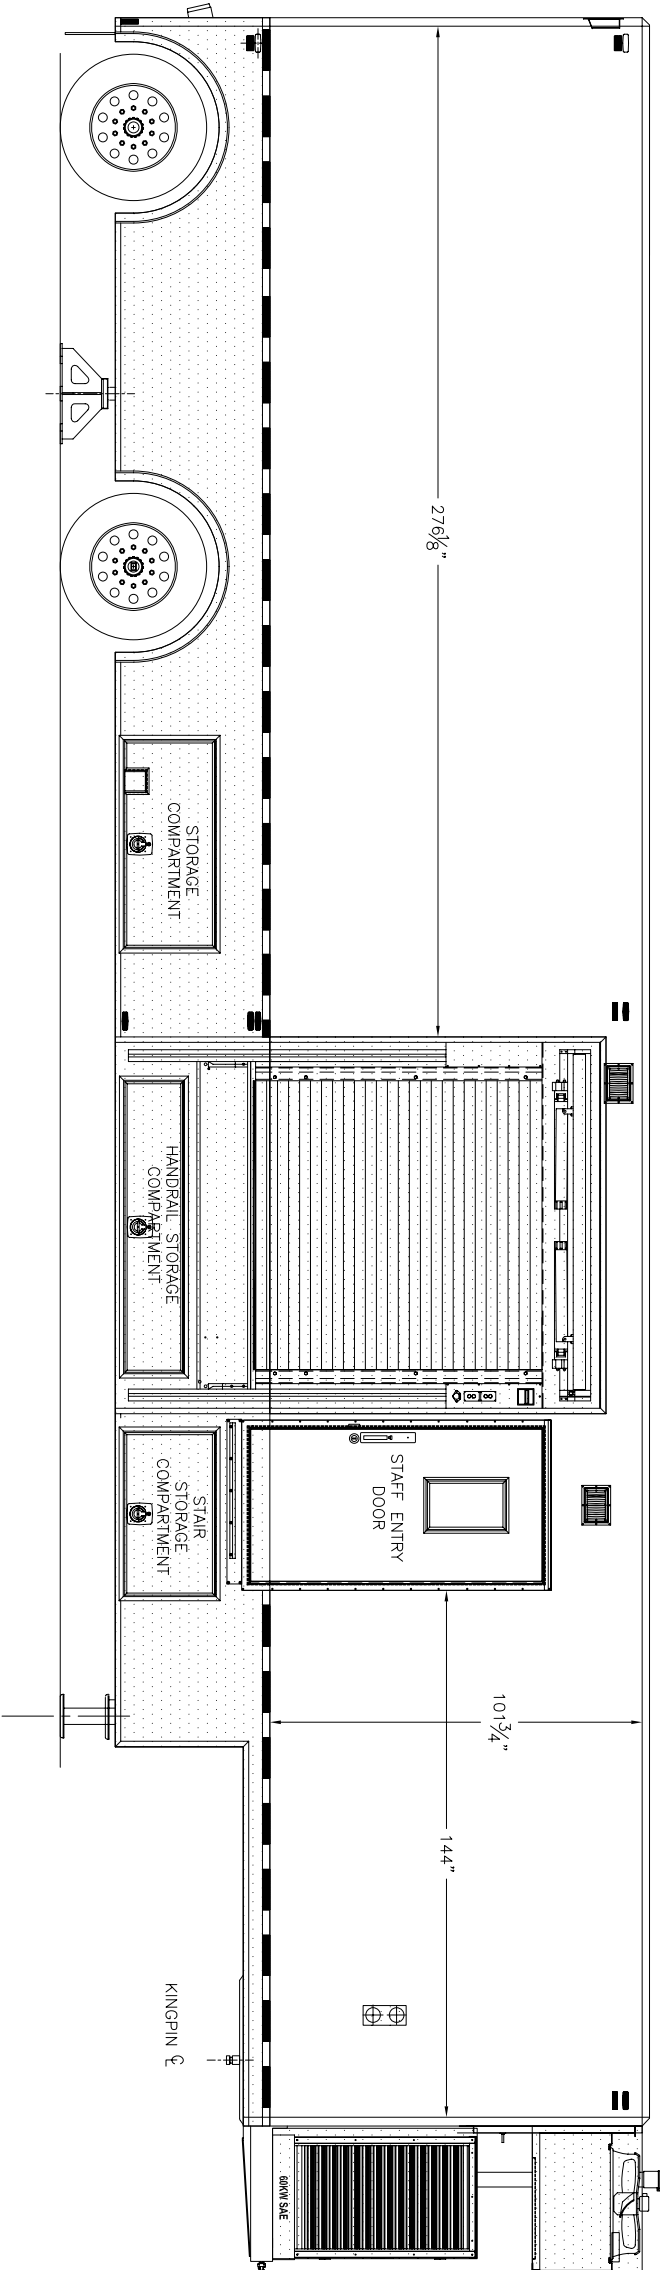


RIGHT SIDE ELEVATION VIEW

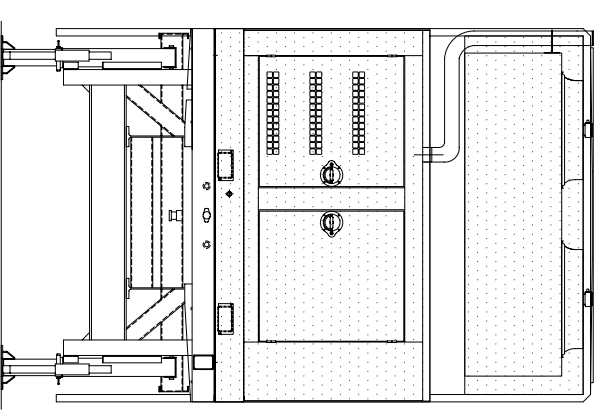

FRONT EXTERIOR ELEVATION

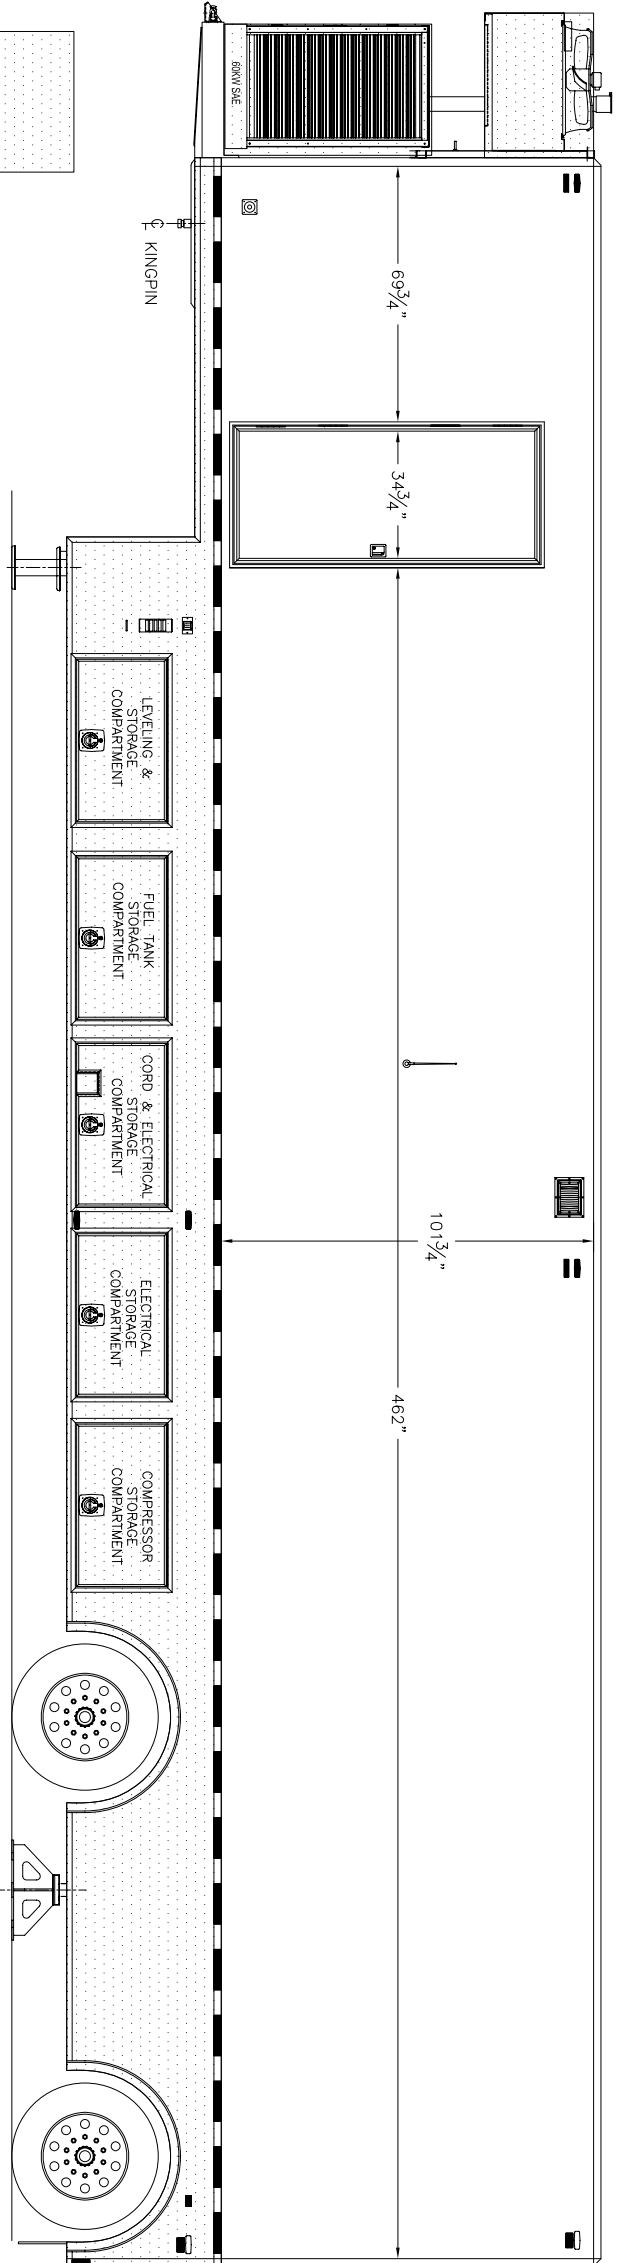

LEFT SIDE ELEVATION VIEW

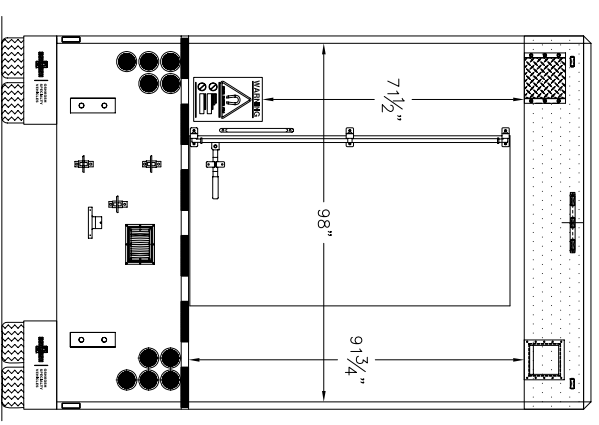

REAR EXTERIOR ELEVATION

NOTE: DOT REQUIRED SAFETY DECALS  
AND MEDICAL EQUIPMENT SAFETY DECALS  
MUST NOT BE COVERED BY GRAPHICS

NO GRAPHICS

CUSTOMER AUTHORIZATION

|               |        |       |
|---------------|--------|-------|
| COMPANY NAME: | TITLE: | DATE: |
| NAME (PRINT): |        |       |
| SIGNATURE:    |        |       |

THIS DRAWING IS PROVIDED ON A CONFIDENTIAL BASIS SUBJECT TO RETURN ON DEMAND OF OSHKOSH SPECIALTY VEHICLES (OSHKOSH), WHICH OF ANY PART OF THIS DRAWING, OR MANUFACTURE, USE OR SALE OF THE ARTICLE OR ARTICLES REPRESENTED, IS PROHIBITED WITHOUT THE PRIOR WRITTEN AUTHORIZATION OF OSHKOSH, ? OSHKOSH SPECIALTY VEHICLES (unpublished).

SHEET NUMBER: 1 OF 1

REFERENCE DRAWING/TITLE: SIEMENS MEDICAL UNIVERSAL MRI 8-6" X 13-6" X 48-0" TRAILER

DATE: 02 FEB 07 SCALE: 1/2"=1'-0"

JOB#



OSHKOSH SPECIALTY VEHICLES

CHECKED BY: DRAWING NUMBER: 10139-A29

6745 S. LATHROP AVENUE  
PHOENIX, AZ 85042  
PHONE: (708) 596-5066  
FAX: (708) 596-2480